




# BOX E CANTINE

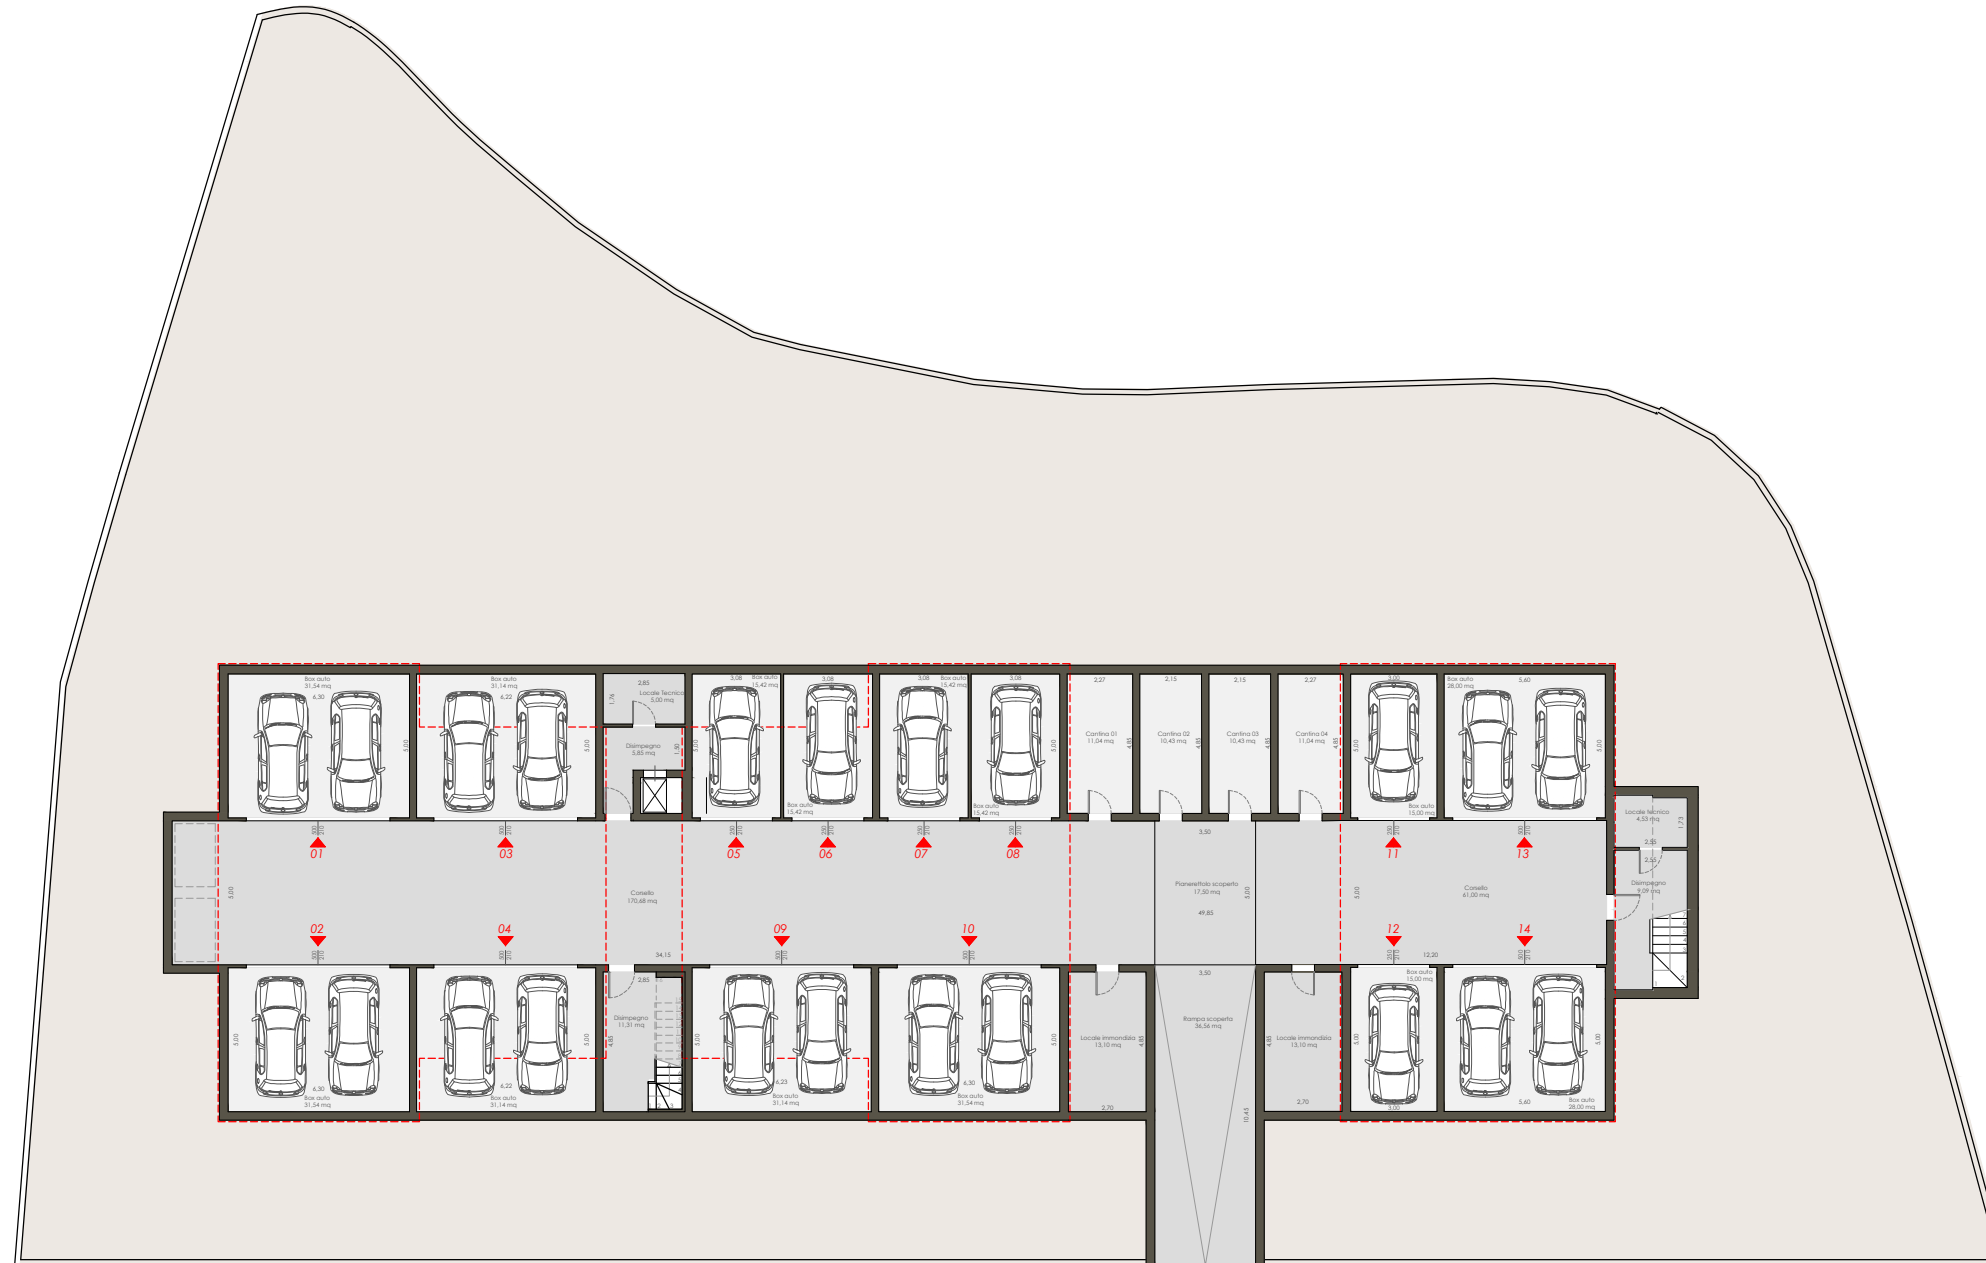

PIANO INTERRATO

PIANO INTERRATO		
N°	DESTINAZIONE	MQ
1	Box 01	31,54
2	Box 02	31,54
3	Box 03	31,14
4	Box 04	31,14
5	Box 05	15,42
6	Box 06	15,42
7	Box 07	15,42
8	Box 08	15,42
9	Box 09	31,14
10	Box 10	31,14
11	Box 11	15,00
12	Box 12	15,00
13	Box 13	28,00
14	Box 14	28,00
1	Cantina 01	11,04
2	Cantina 02	10,43
3	Cantina 03	10,43
4	Cantina 04	11,04
Totale ACCESSORI (mq Netti)		<b>378,26</b>

Mq calpestabili ACCESSORI